



PRELIMINARY GRAPHIC LAYOUT

FLATTENED ELEVATED VIEW

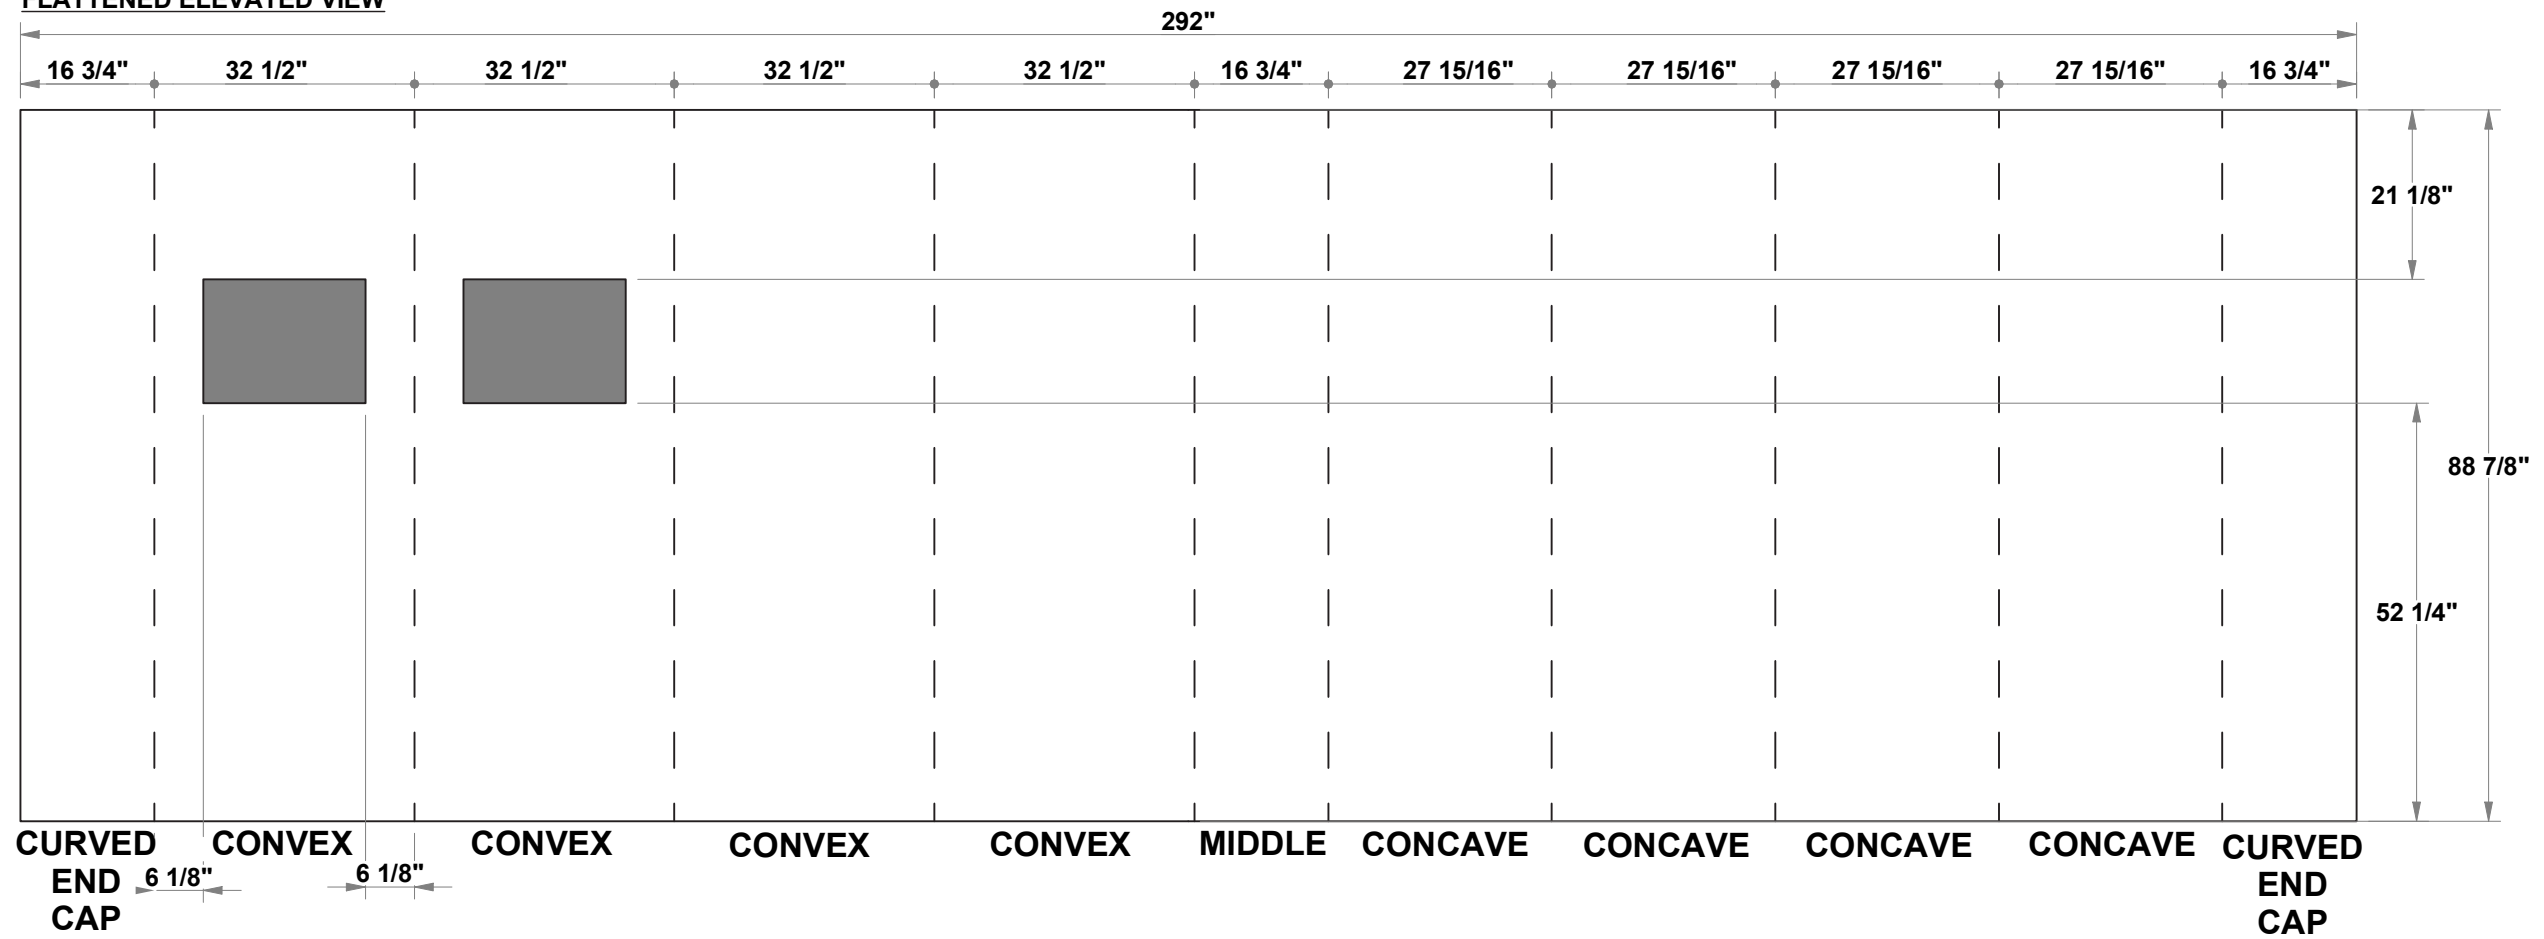

PANEL BREAKS

PARTS LIST:		
QTY	SIZE	NAME
1	146.75 X 88.875	10' EVOLUTION
1	145.25 X 88.875	10' EVOLUTION

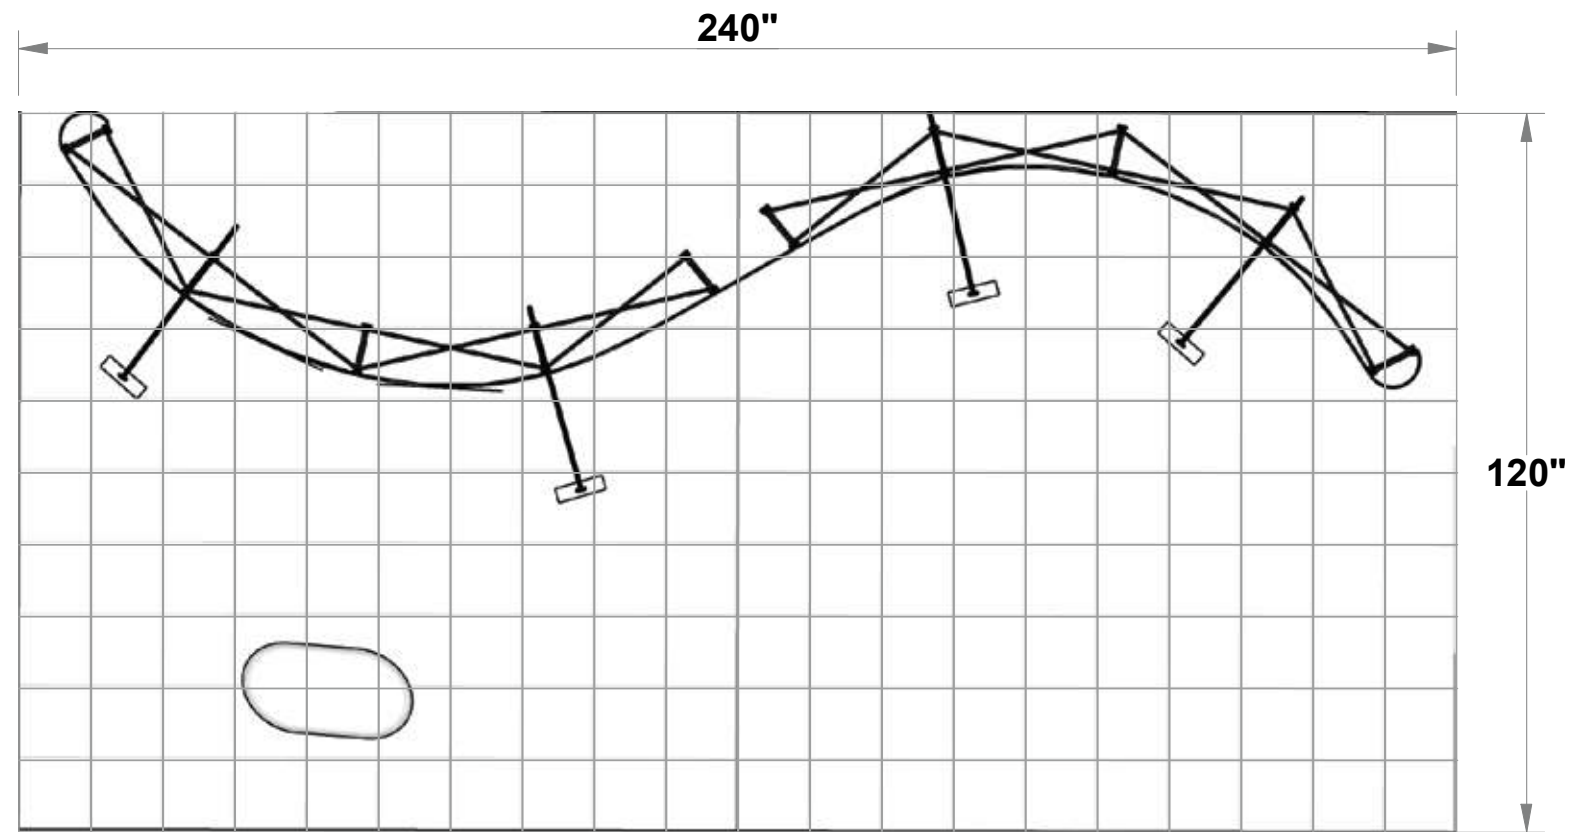

TOP VIEW

Evolution

3401 Mary Taylor Road
Birmingham, Alabama 35235
(205) 439-8200

Job #: EV-WK31

Date: 9.21.2020

Drawn By: CASS

Project Title

KIT-EV-WK31

10x20 EVOLUTION®

Sheet Title

**PRELIMINARY
GRAPHICS LAYOUT**